

EXHIBIT 31: BUILDOUT WASTEWATER

Legend


- Existing Lift Stations
- Downtown WWTP

Diameter

- 48 - 72 in
- 30 - 48 in
- 18 - 30 in
- 10 - 18 in
- 6 - 10 in


Sewershed

- Downtown
- Doe Branch
- Western
- Wilson Creek
- CCN Boundary

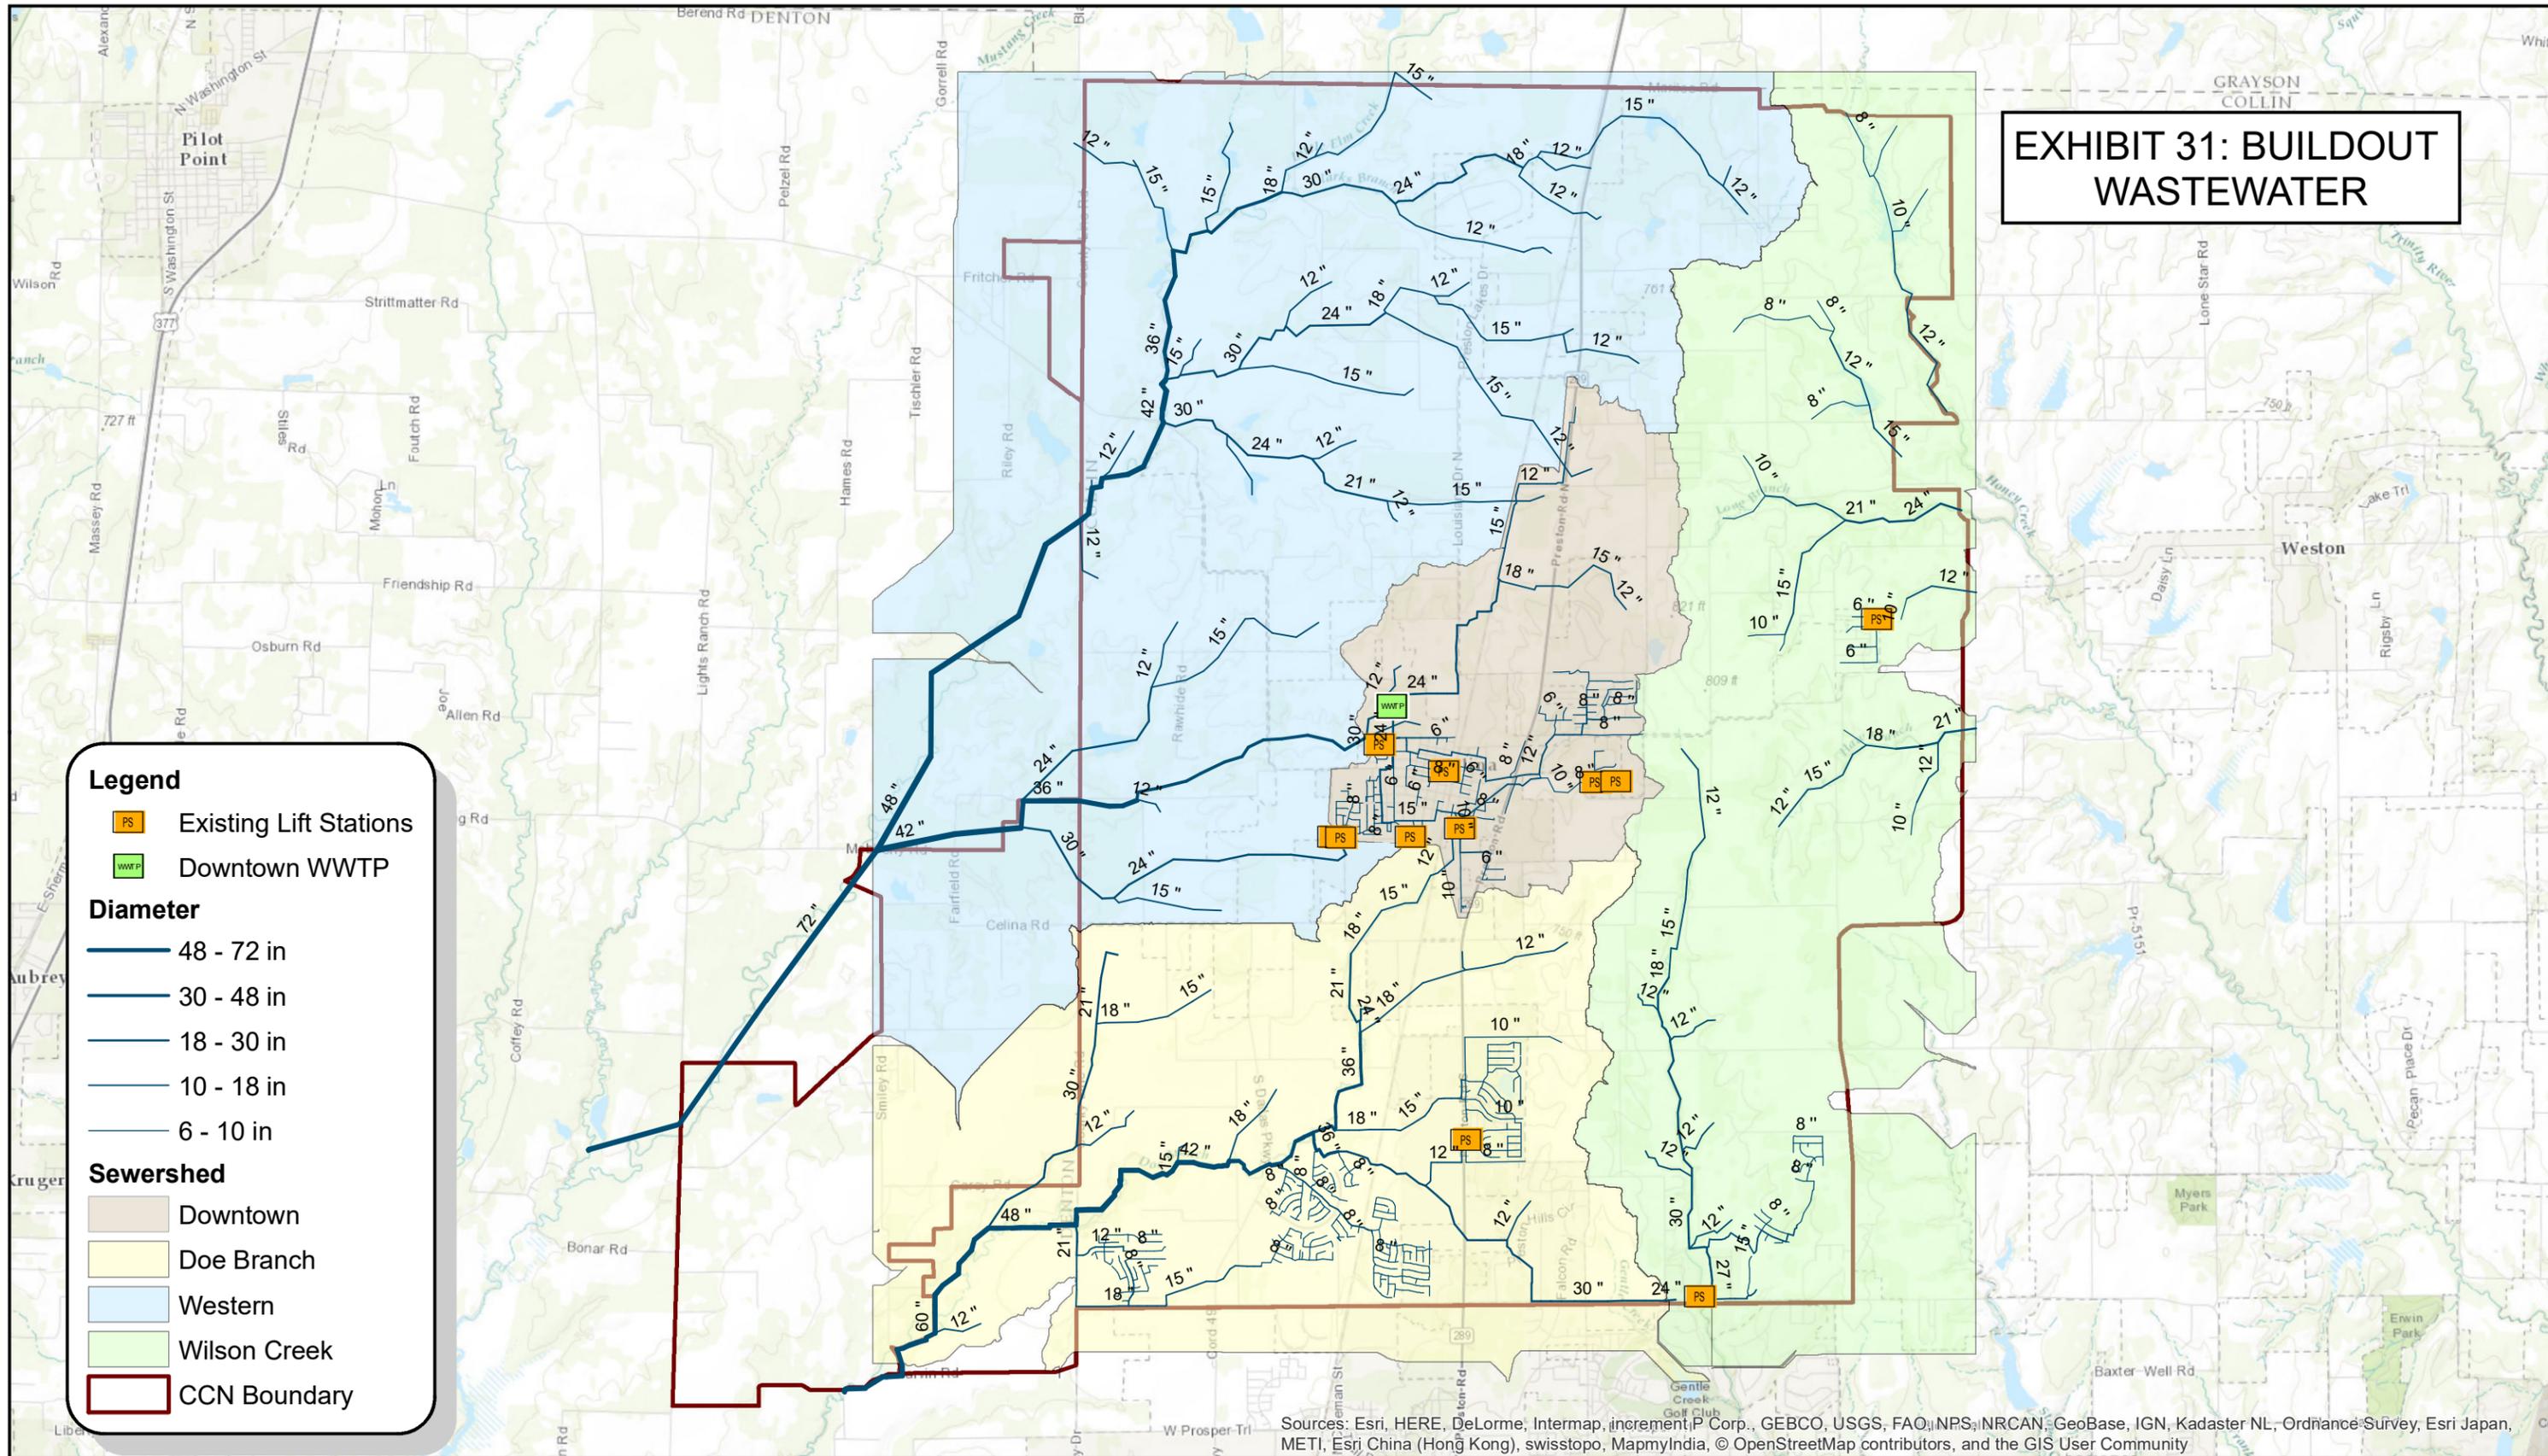

Sources: Esri, HERE, DeLorme, Intermap, incrementIP Corp., GEBCO, USGS, FAO, NPS, NRCAN, GeoBase, IGN, Kadaster NL, Ordnance Survey, Esri Japan, METI, Esri China (Hong Kong), swisstopo, MapmyIndia, © OpenStreetMap contributors, and the GIS User Community

JOB NO.: 16088050
 DATE: AUGUST 2017
 DESIGNED BY: EMT
 DRAWN BY: HMM

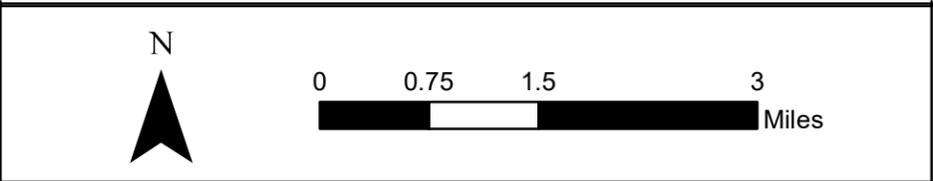

CITY OF CELINA
 CELINA, TEXAS
 WATER & WASTEWATER MODELING AND
 CIP REPORT EXHIBITS

3010 Gaylord Parkway
 Suite 190
 Frisco, TX 75034
 (972) 377-7480

